



1 CORTE BB'
ESCALA 1:75

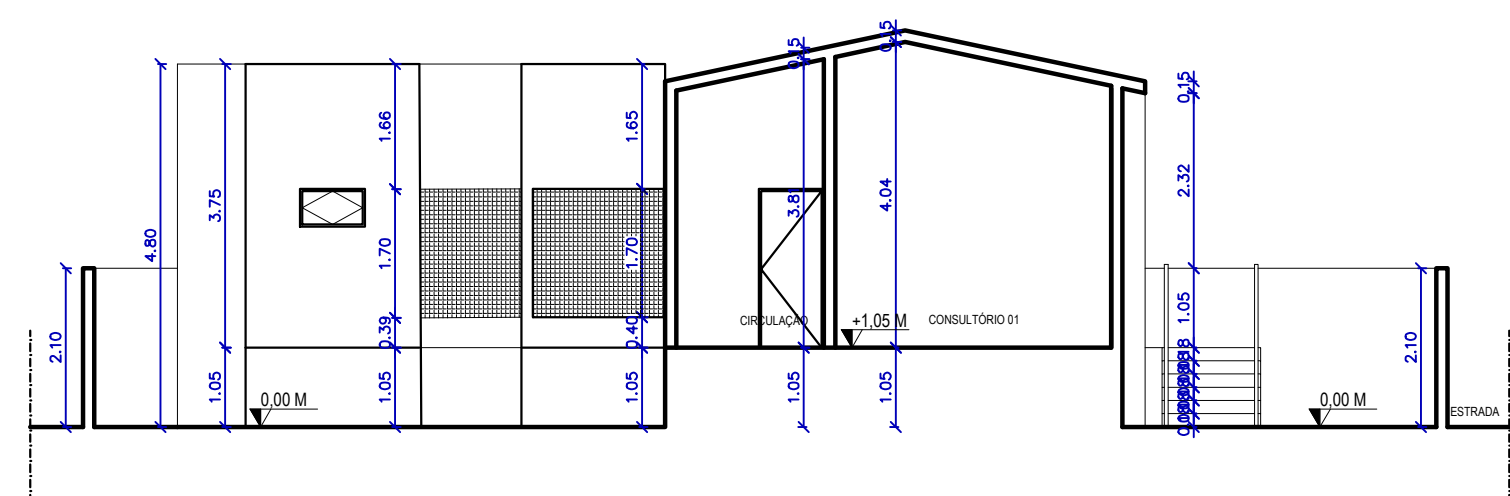

2 CORTE AA'
ESCALA 1:75

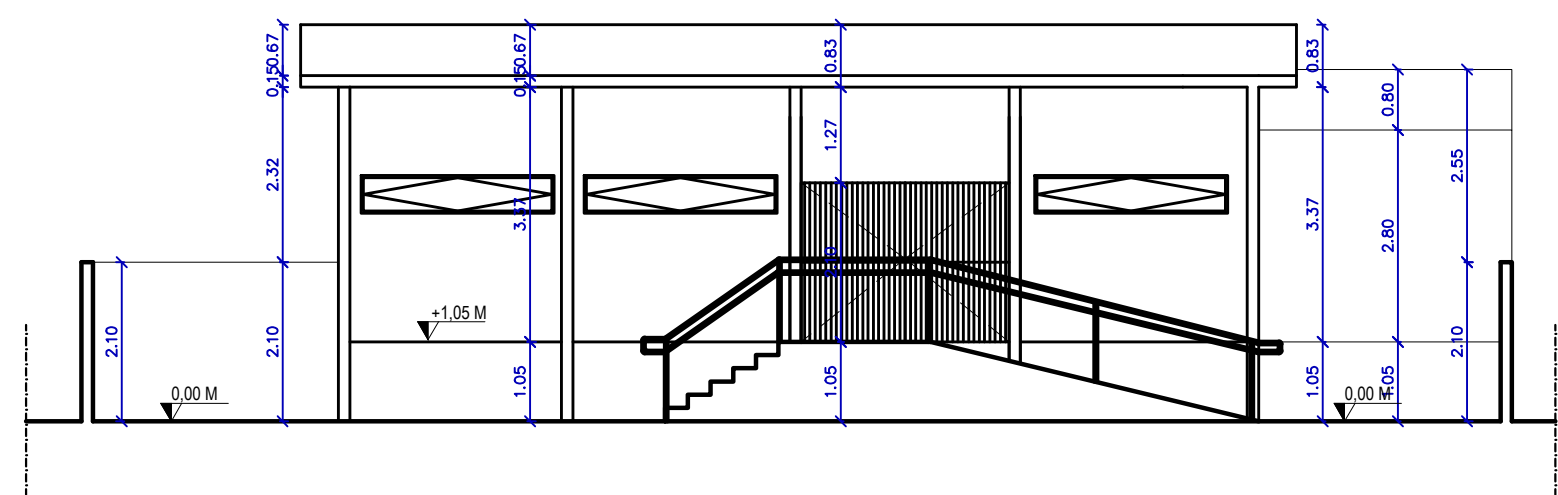

3 FACHADA FRONTAL
ESCALA 1:75